
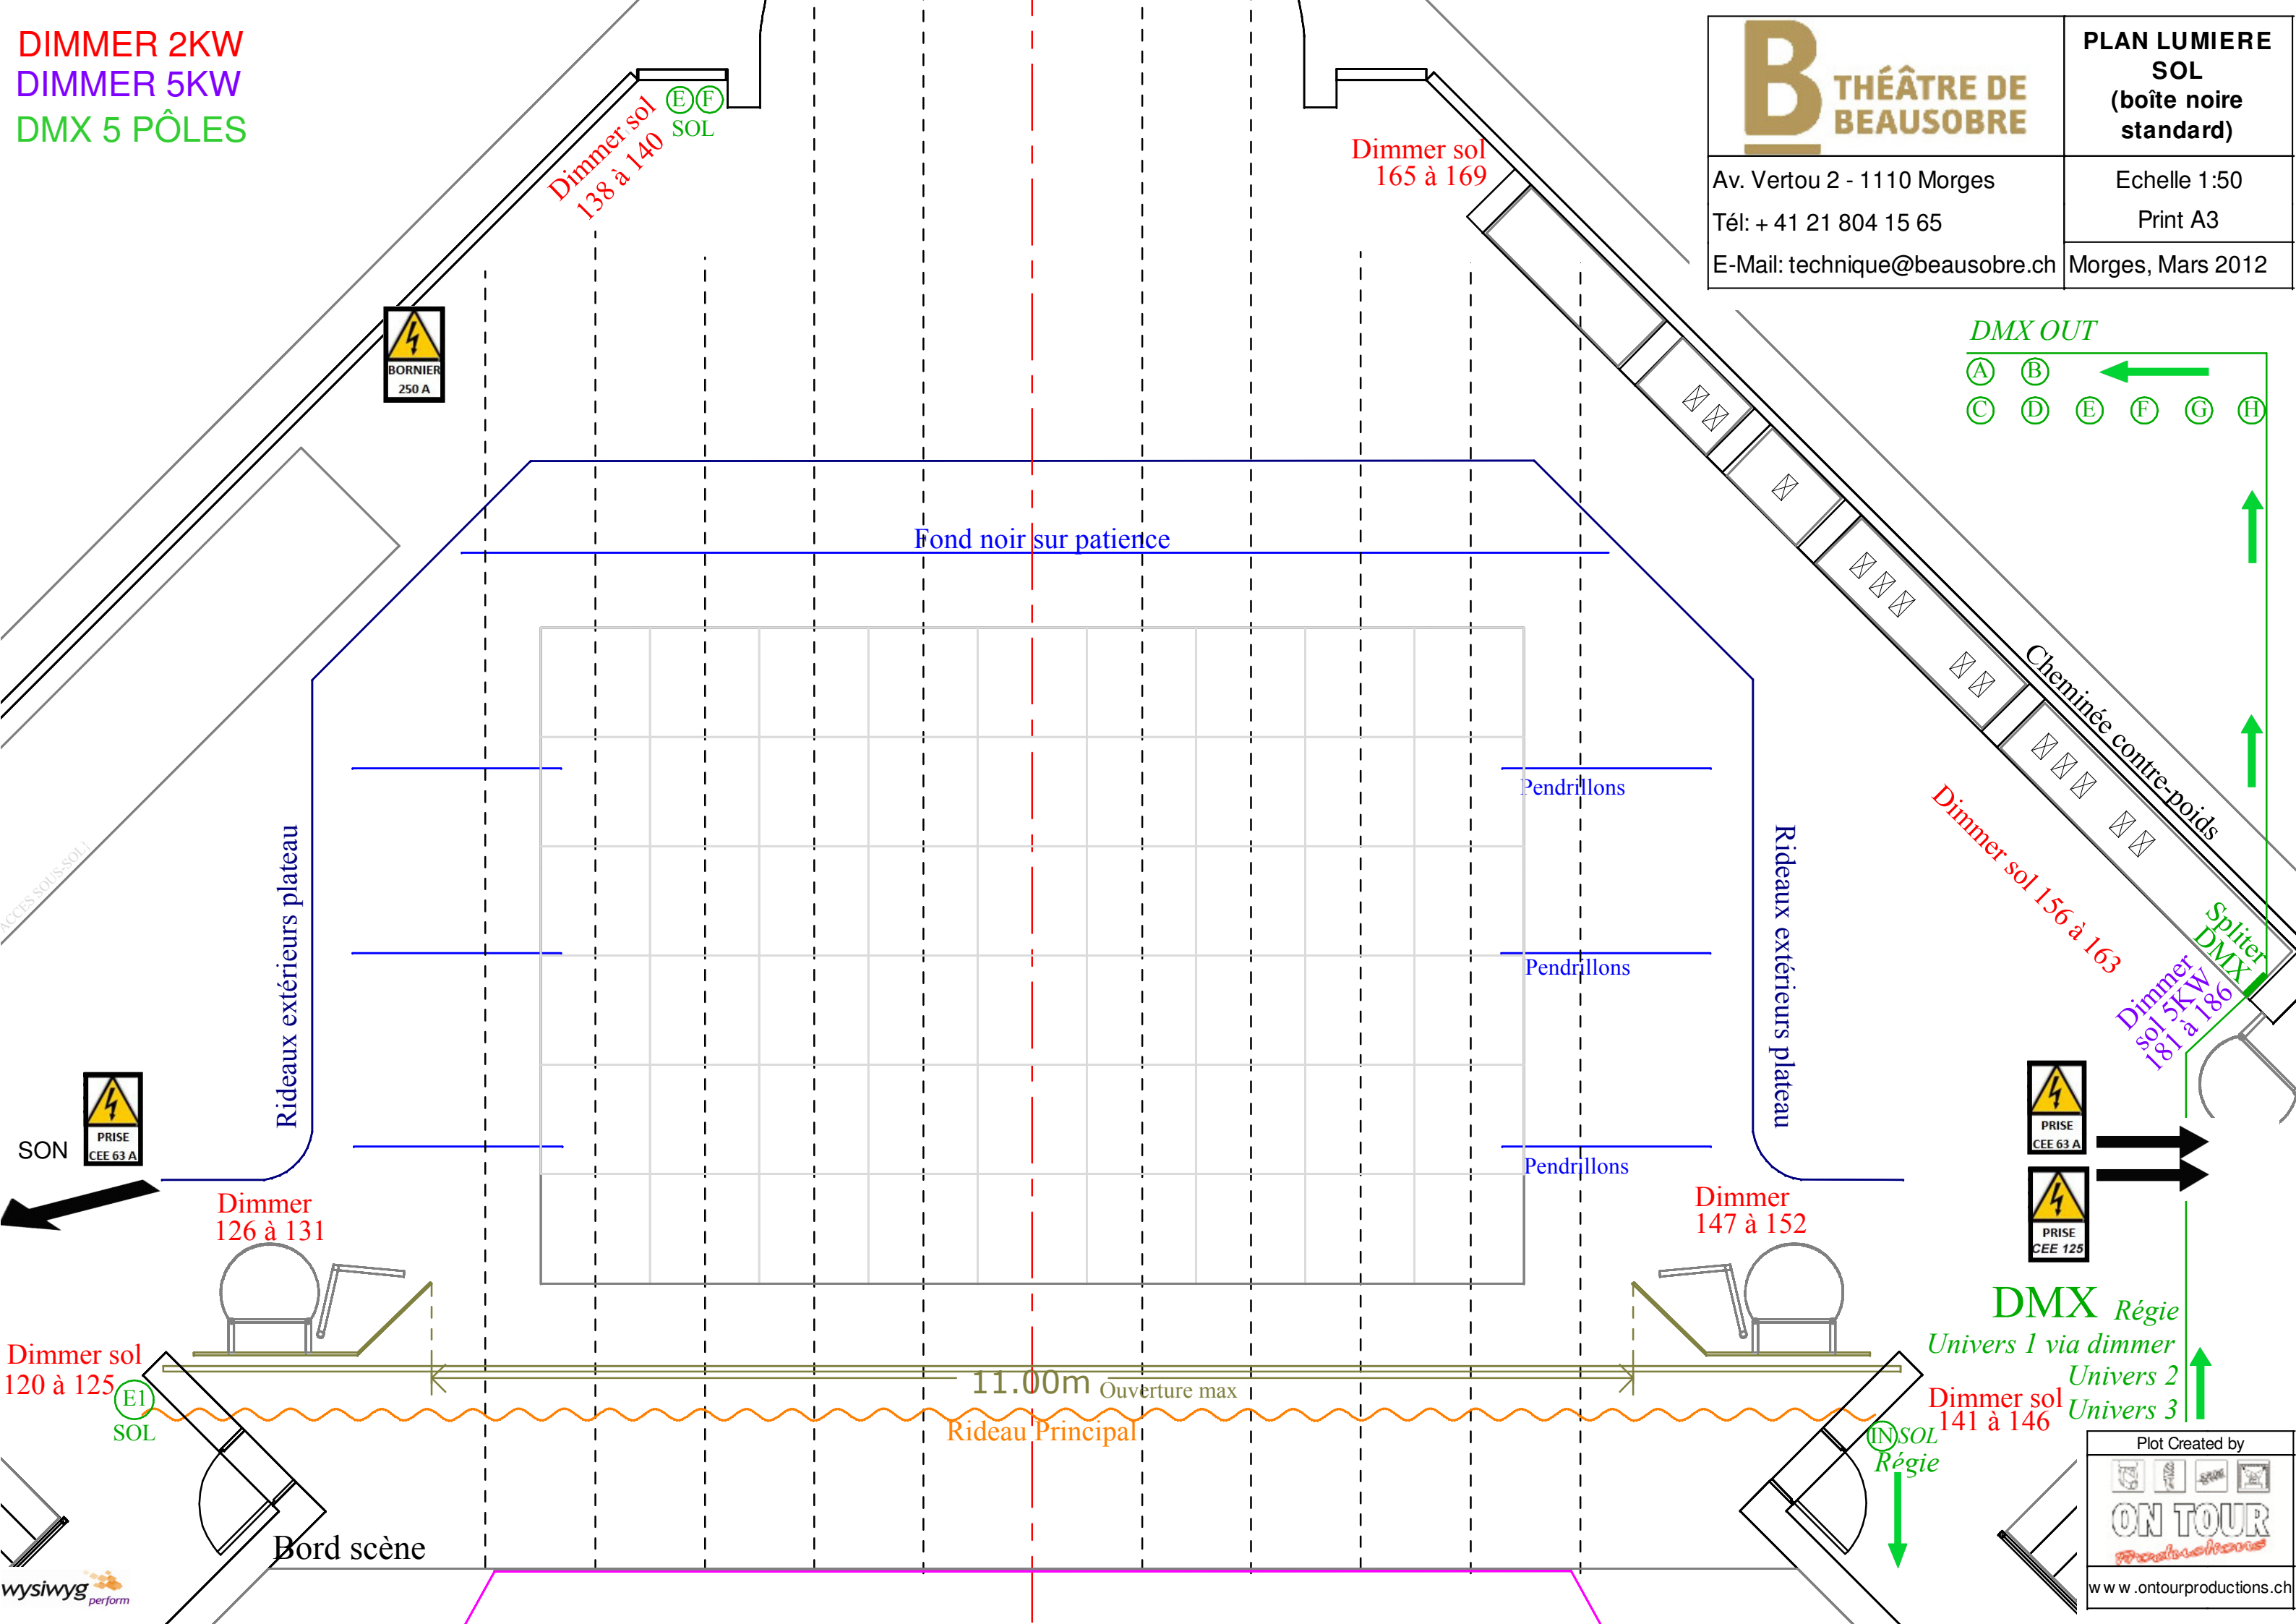



DIMMER 2KW  
 DIMMER 5KW  
 DMX 5 PÔLES

	<b>PLAN LUMIERE SOL</b> (boîte noire standard)	
	Av. Vertou 2 - 1110 Morges Tél: + 41 21 804 15 65 E-Mail: technique@beausobre.ch	Echelle 1:50 Print A3
	Morges, Mars 2012	



Plot Created by



www.ontourproductions.ch